
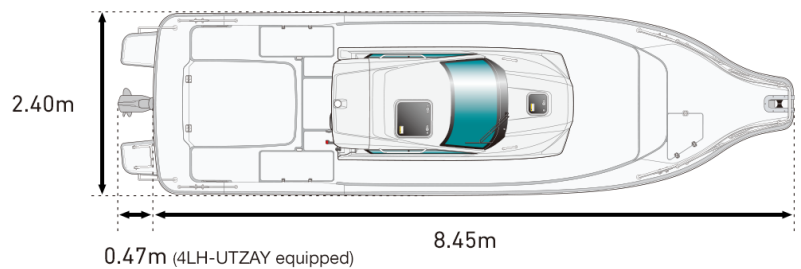
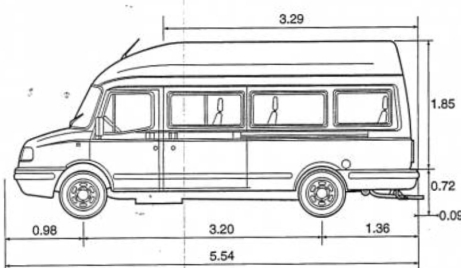
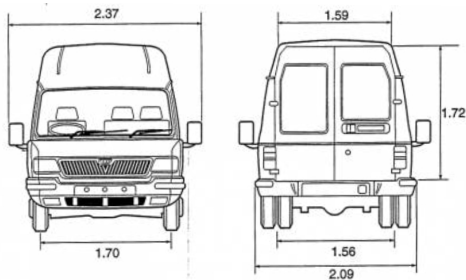
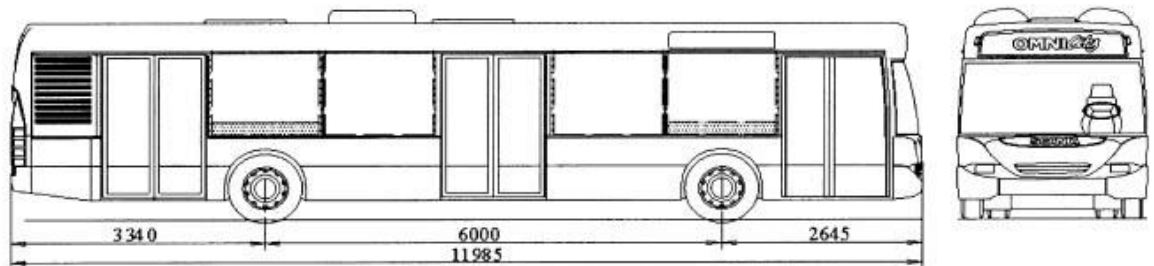
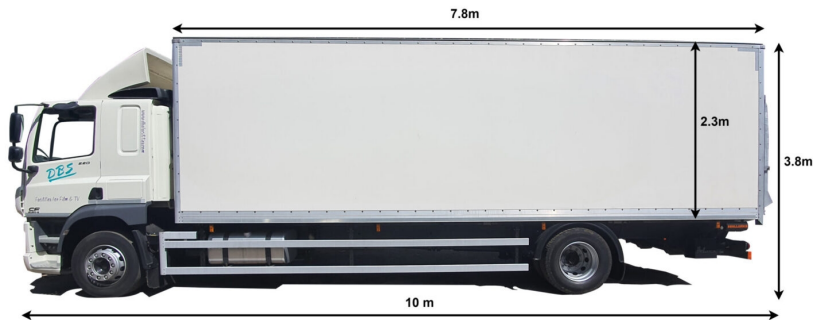
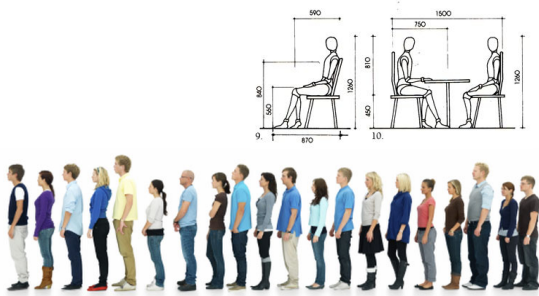
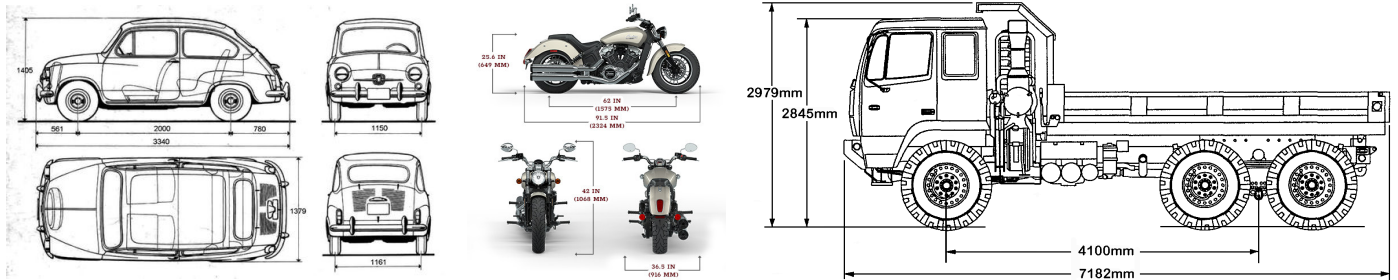



Escala 1:100

1m

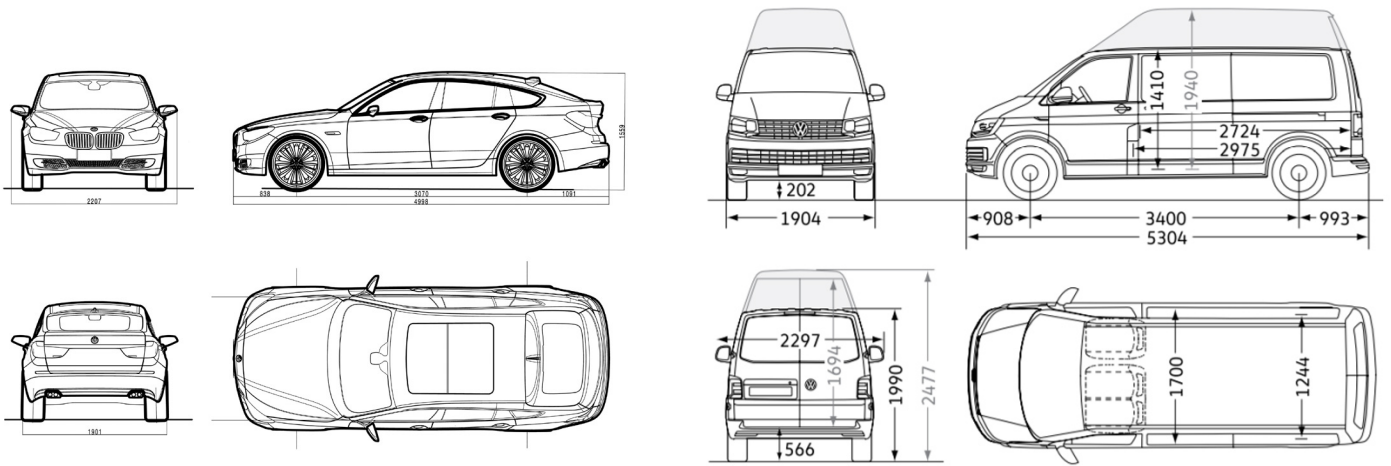

Escala 1:150

1m

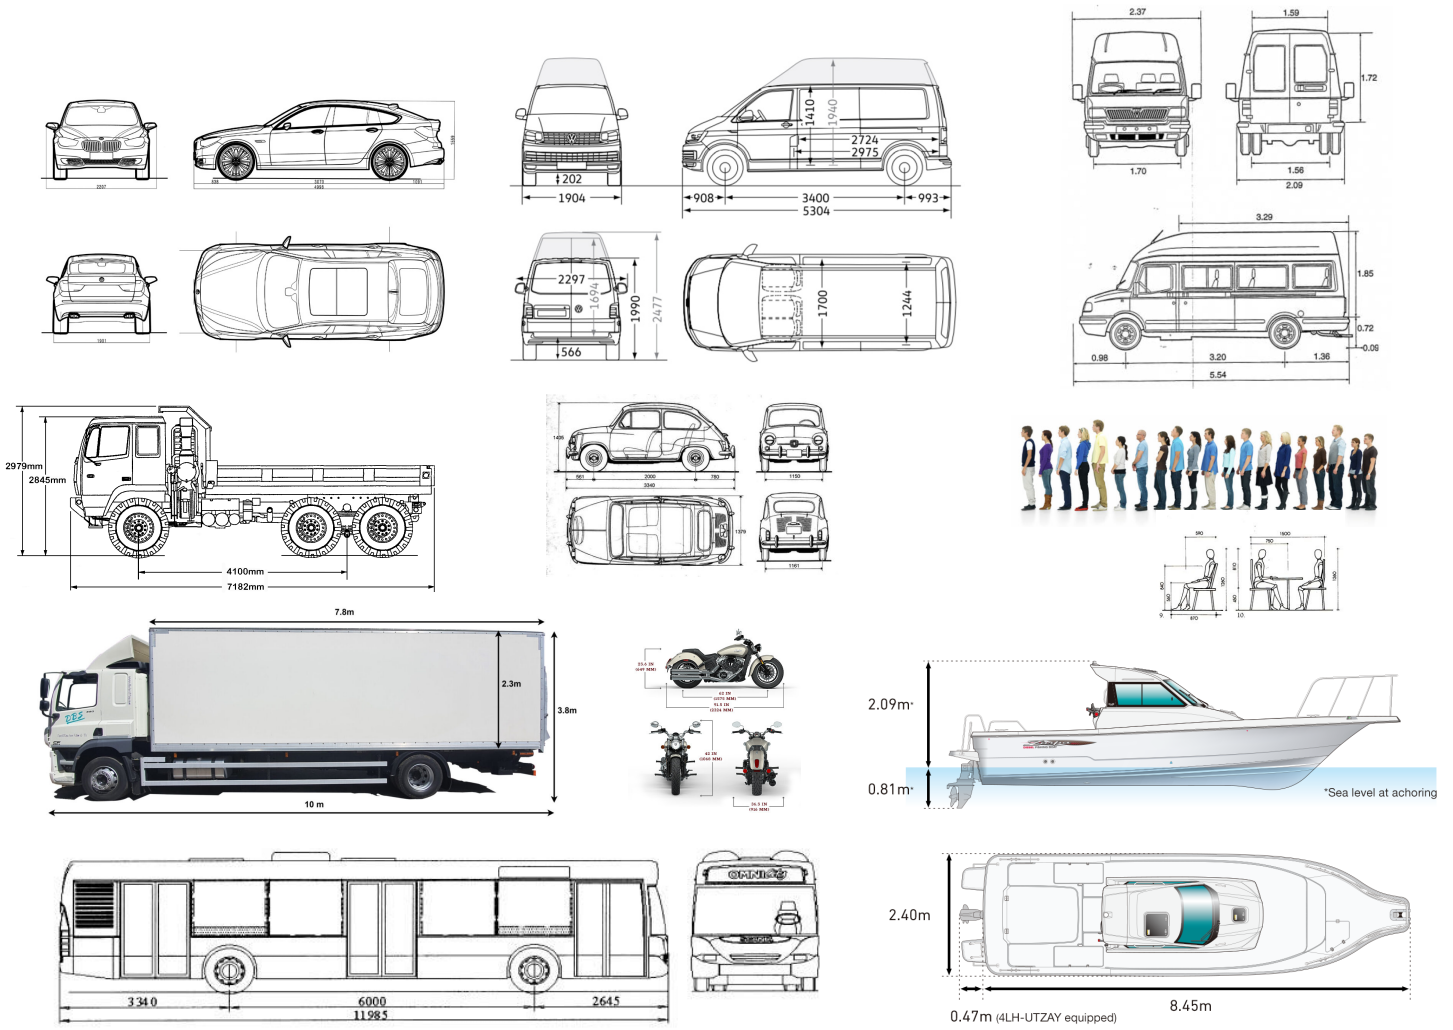

Escala 1:200

1m

