
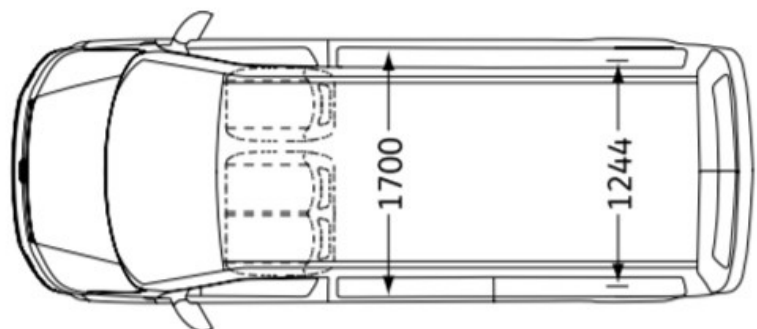
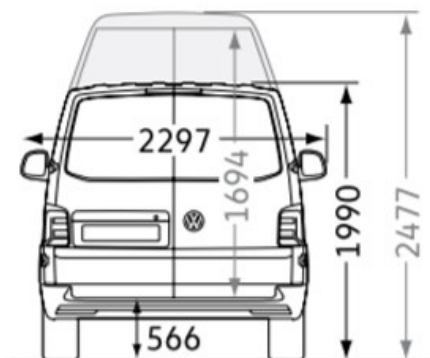
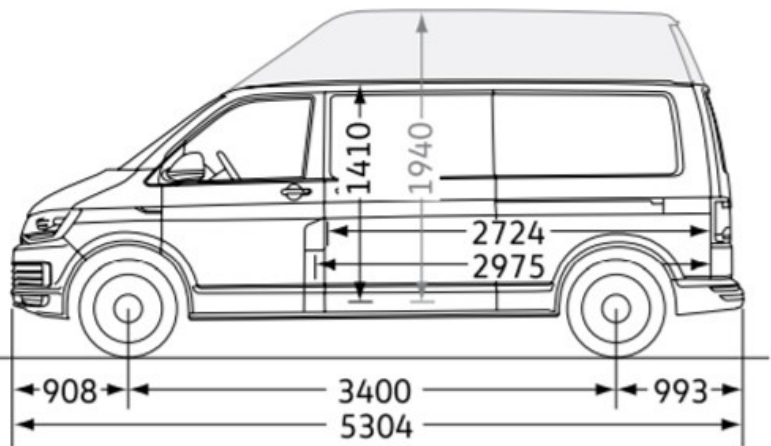
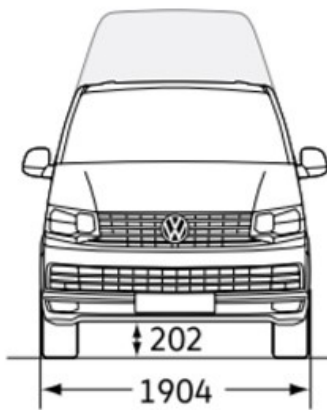










Escala 1:50

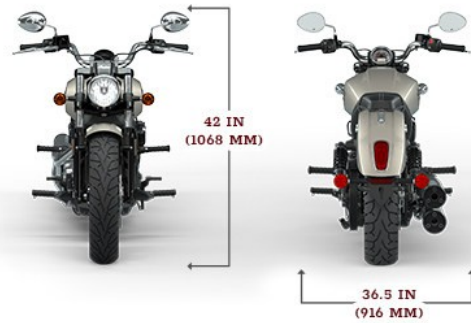

1m

Escala 1:50

1m

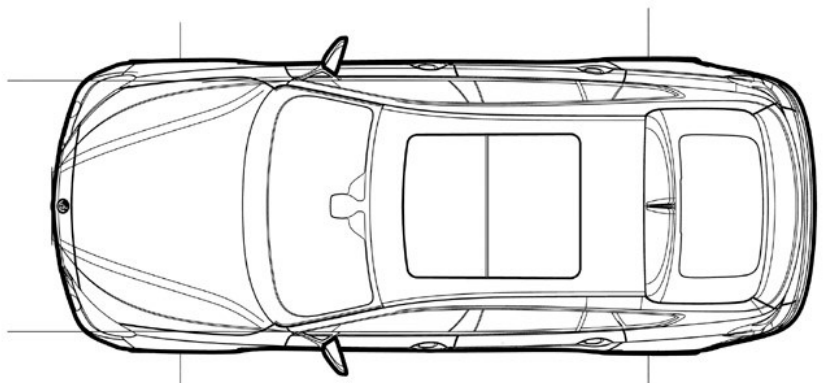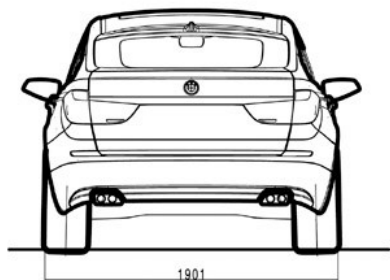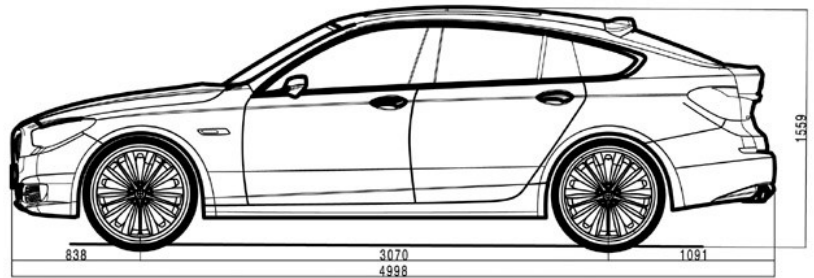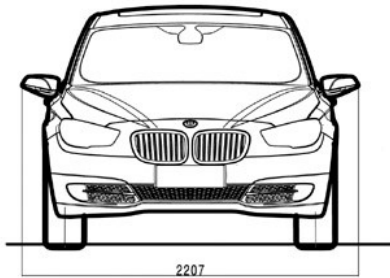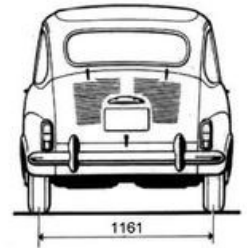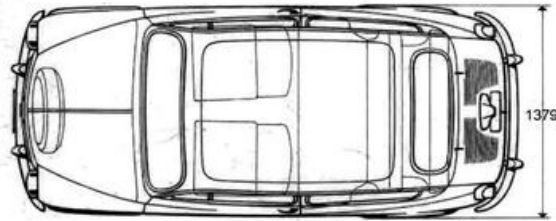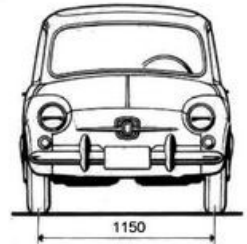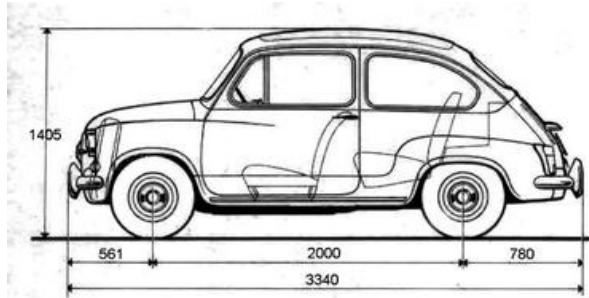

1m

